



Q2 25 Occupancy | Division Possible

Rail Possible

Construction Underway

Liberty Commerce Center

145 Industrial Drive, Jersey City, NJ

Unsurpassed Location.

Offering immediate access to major highways, arteries, rail lines, seaports and airports including the GCT Bayonne ExpressRail Port Jersey, Greenville Yard, Port Newark–Elizabeth Marine Terminal, Newark Liberty International Airport. A superior location with direct access to New Jersey Turnpike, Routes 78 & 440 along with quick access to New York City – via the Holland or Lincoln Tunnels and Bayonne Bridge.

Specifications

+/- 426,275 Sq. Ft.
TOTAL AVAILABLE

+/- 393,503 Sq. Ft.
WAREHOUSE AREA

+/- 32,772 Sq. Ft.
OFFICE AREA
2 SECTIONS, 3 LEVELS EACH

42'
CLEAR HEIGHT

69
DOCK DOORS

4
DRIVE-IN DOORS

223 Stalls
AUTO PARKING

103 Stalls
TRAILER PARKING

**2,500 Amps, 3-Phase,
277/480v**
POWER

ESFR
FIRE SPRINKLERS


**185' Truck Court with 60'
Deep Concrete Apron**


LED Lighting Throughout

City Sewer & Water

**56' x 50' Bays with
60' x 56' Speed Bay**

**Urban Enterprize Zone
(UEZ)**

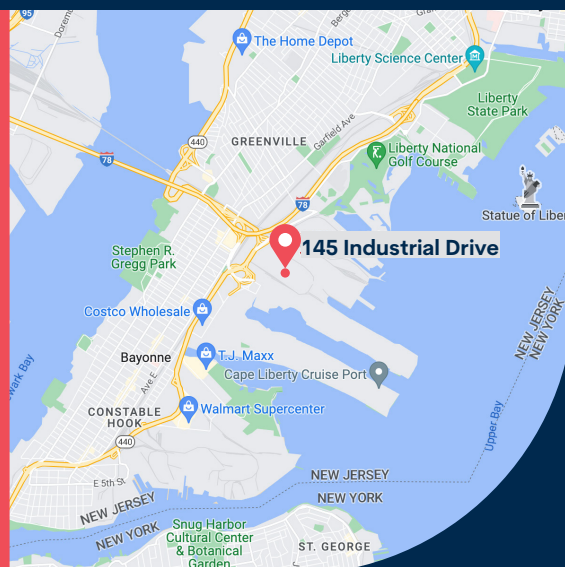

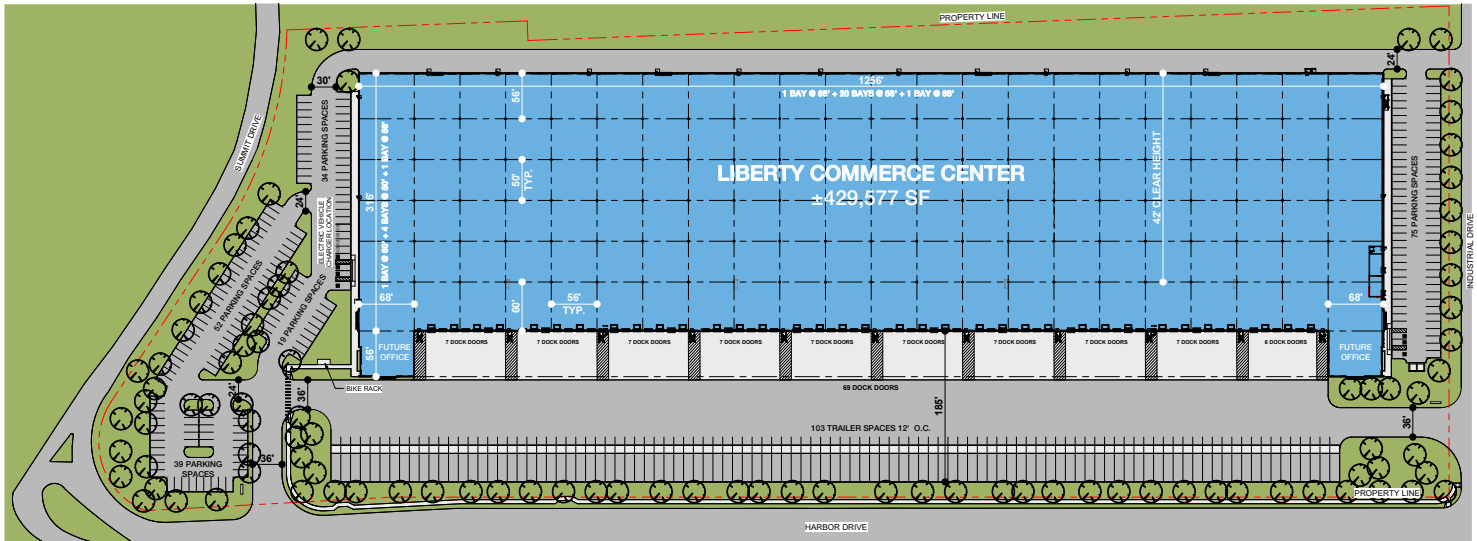

PROJECT INFORMATION

BUILDING	
LEASED	0 SF
AVAILABLE	429,577 SF
TOTAL	429,577 SF
AUTO PARKING	223 spaces
TRAILER PARKING	103 spaces
TRUCK DOCKS	69 positions

GRAPHIC SCALE



SITE AREA

In S.F.	+/- 892,242 Sq. Ft.
In Acres	+/- 20.48 AC

BUILDING AREA

Office	+/- 32,772 Sq. Ft.
Warehouse	+/- 393,503 Sq. Ft.
TOTAL	+/- 426,275 Sq. Ft.

COVERAGE	48%
----------	-----

PARKING

Auto	223 stalls
Trailer	103 stalls

This is a conceptual plan. It is based on preliminary information which is not fully verified and may be incomplete. It is meant as a comparative aid in examining alternate development strategies and any quantities indicated are subject to revision as more reliable information becomes available.





Area Map & Key Distances

Brookfield Properties



Contacts

PANTHEON

Gary Capetta
D 212.277.7504
gcapetta@pantheonproperties.com

Matt Corpuel
D 212.277.7510
mcorpuel@pantheonproperties.com

Brookfield Properties

Kyle McGrady
D 201.514.1985
kyle.mcgrady@brookfieldproperties.com